
 M_3


H 23

M₃

112

 M_2

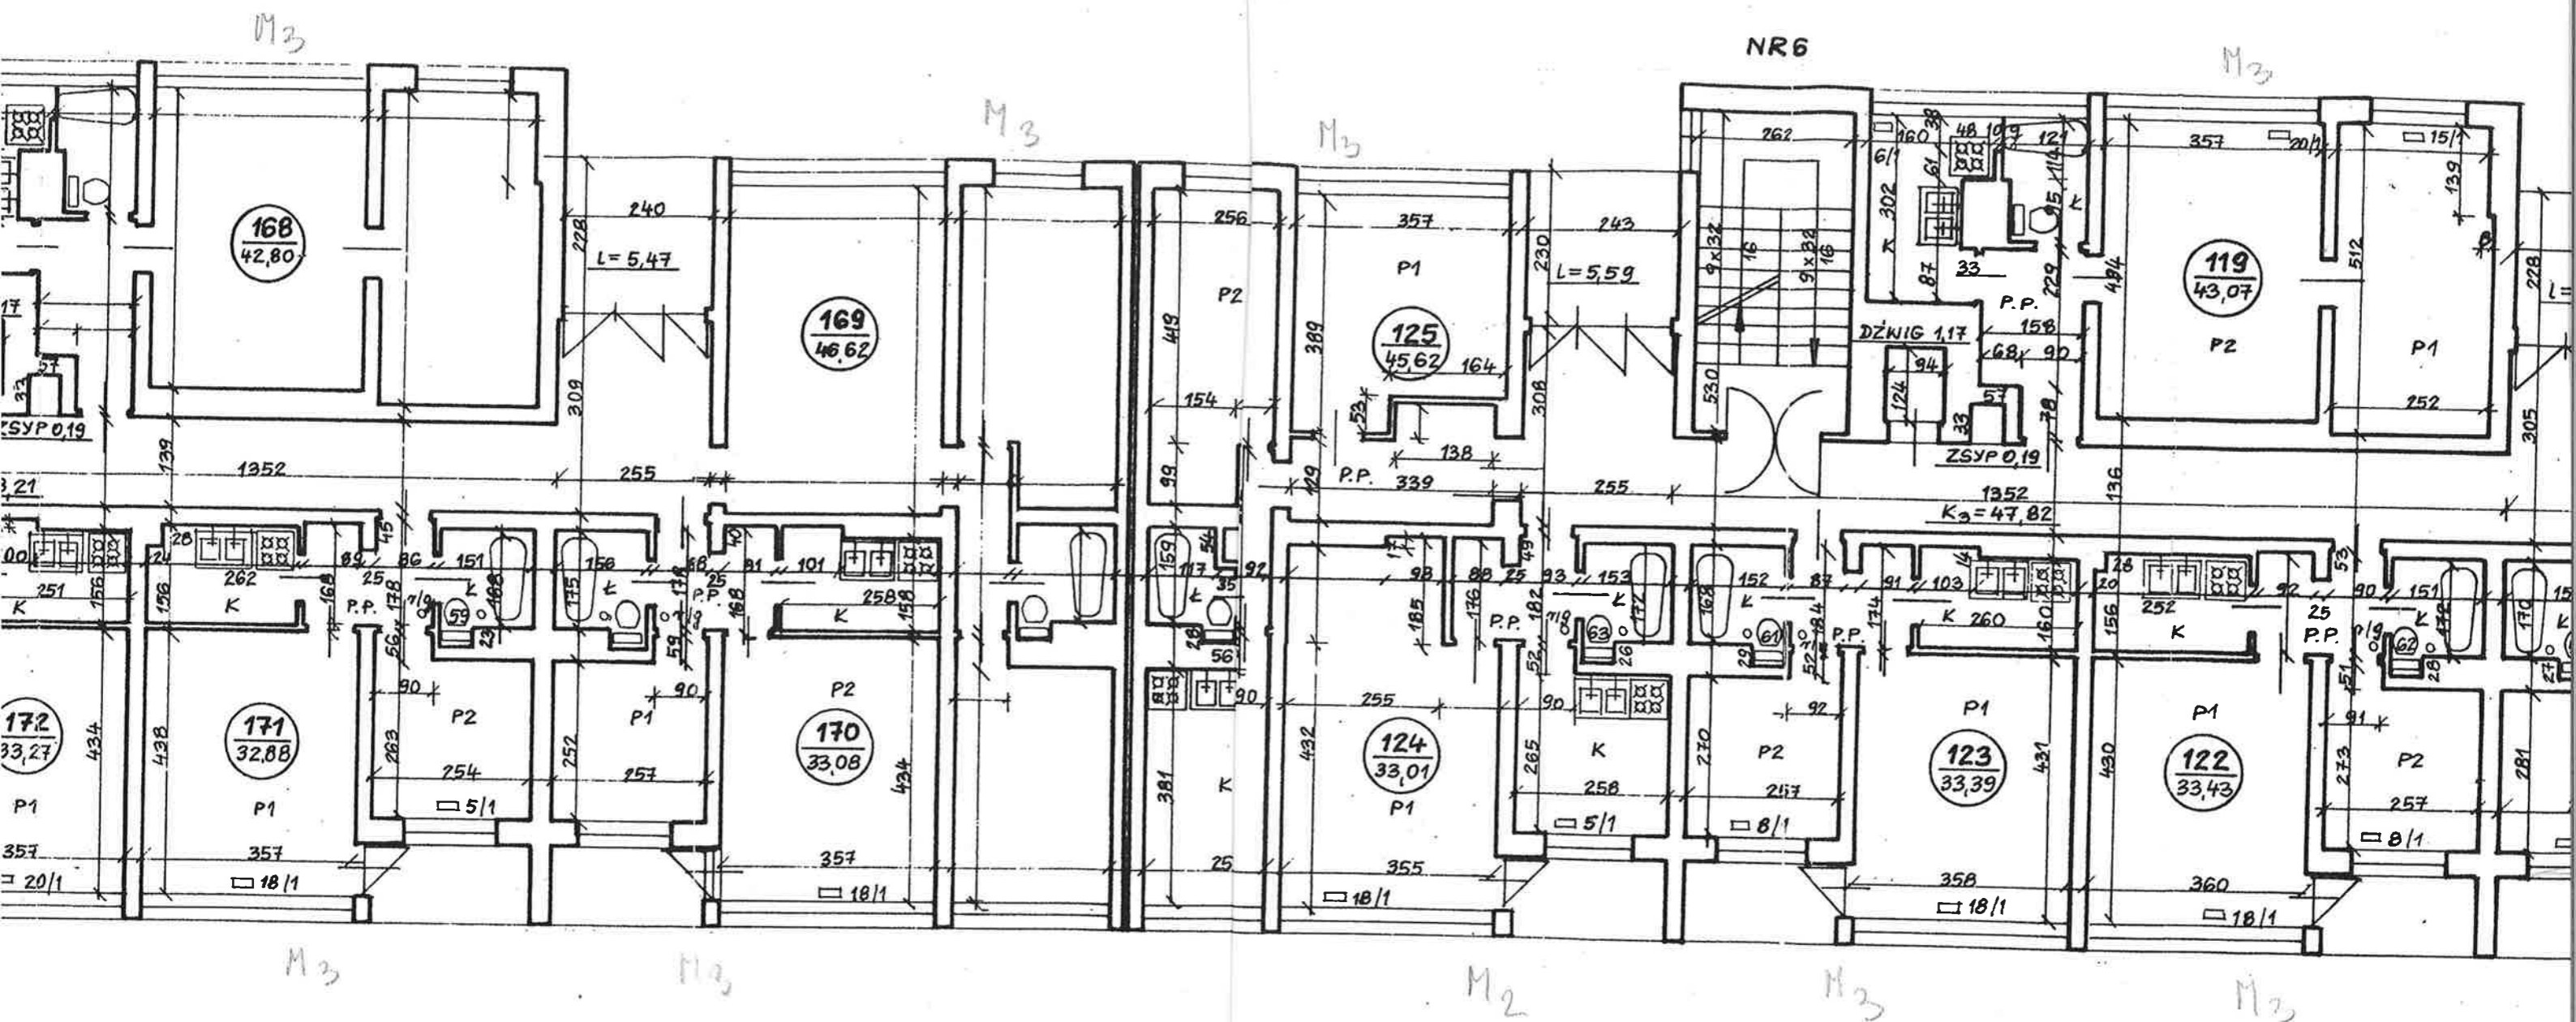

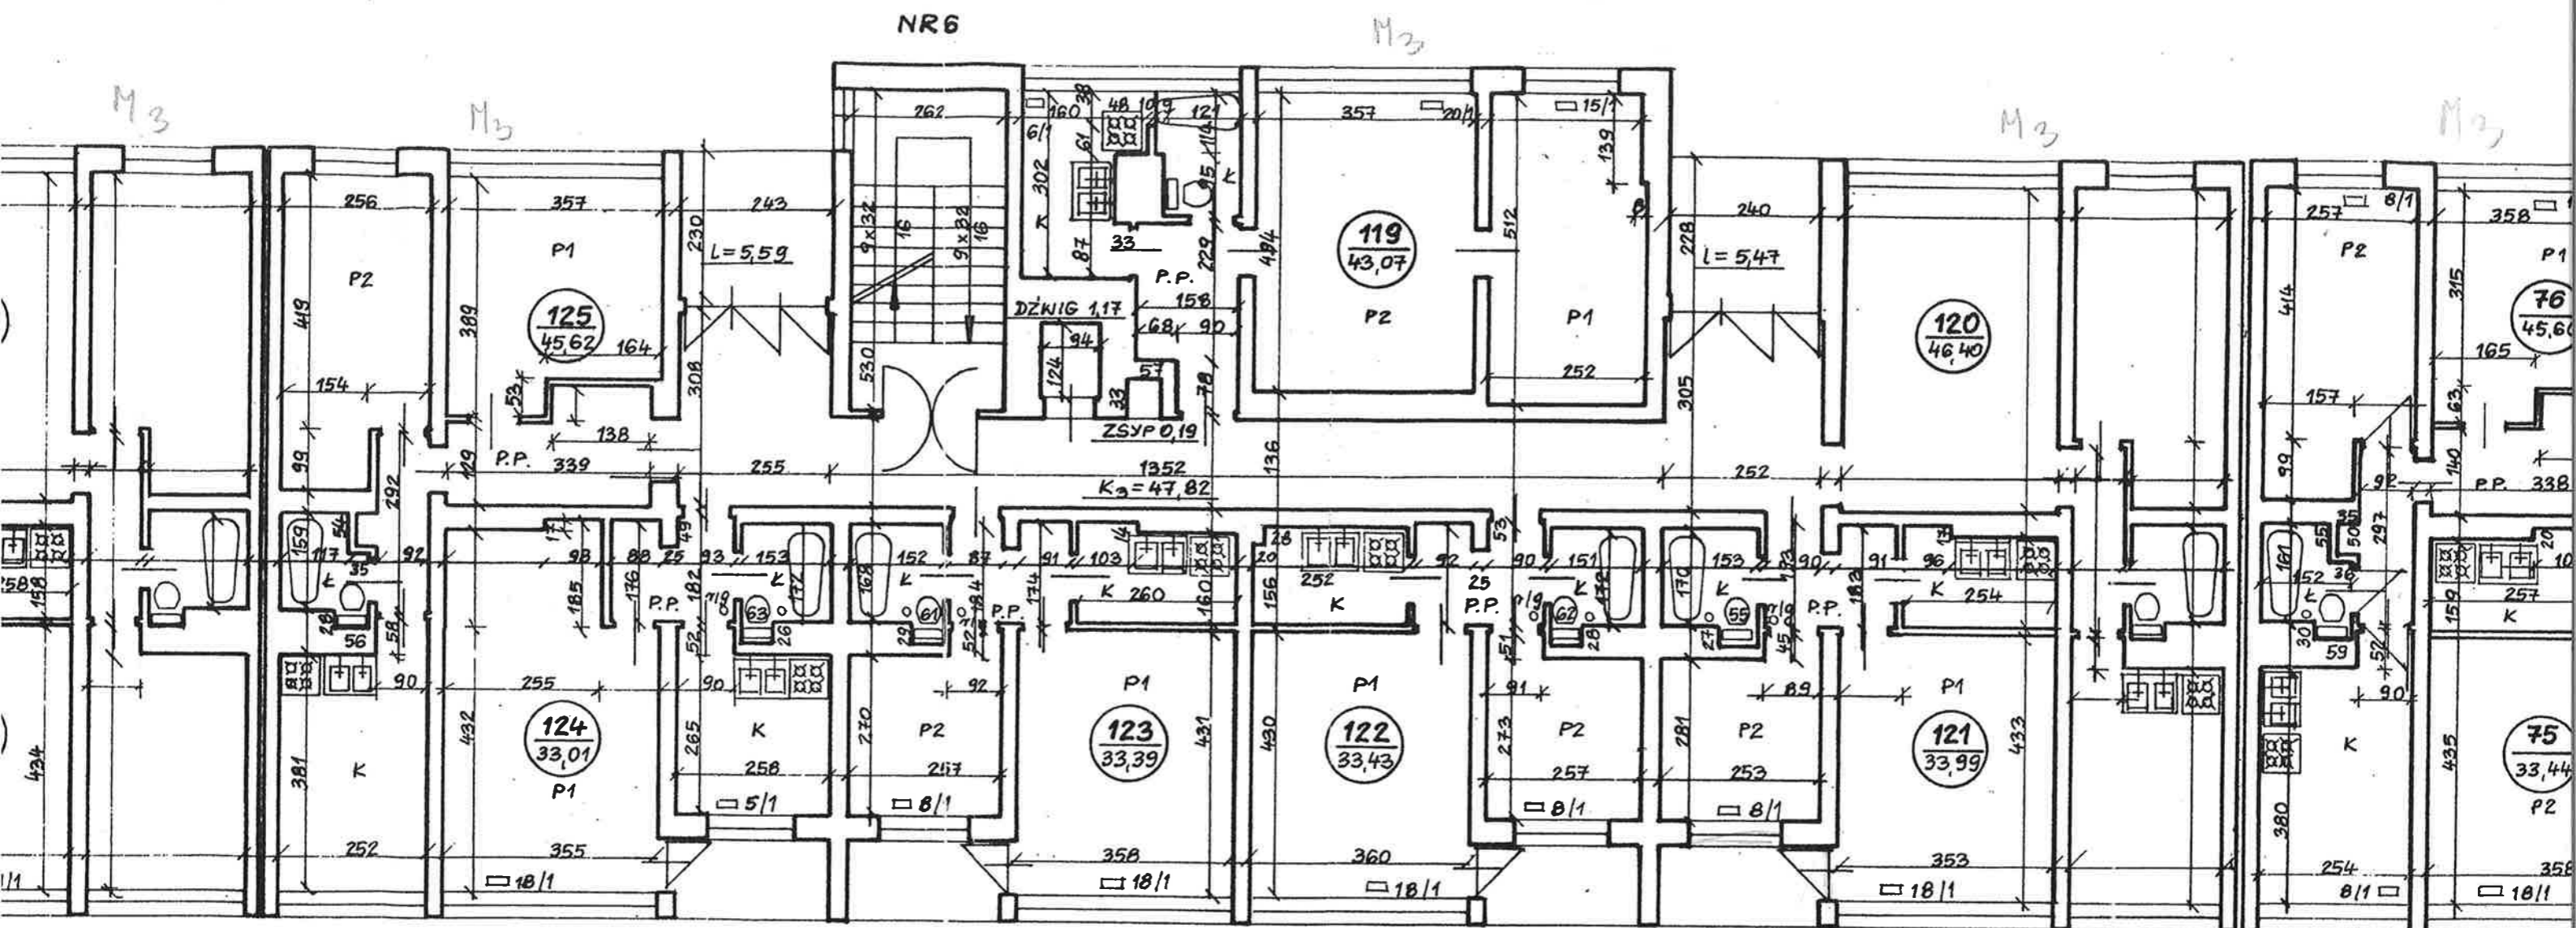 M_2


13

M₂

17.25


NR6

M3

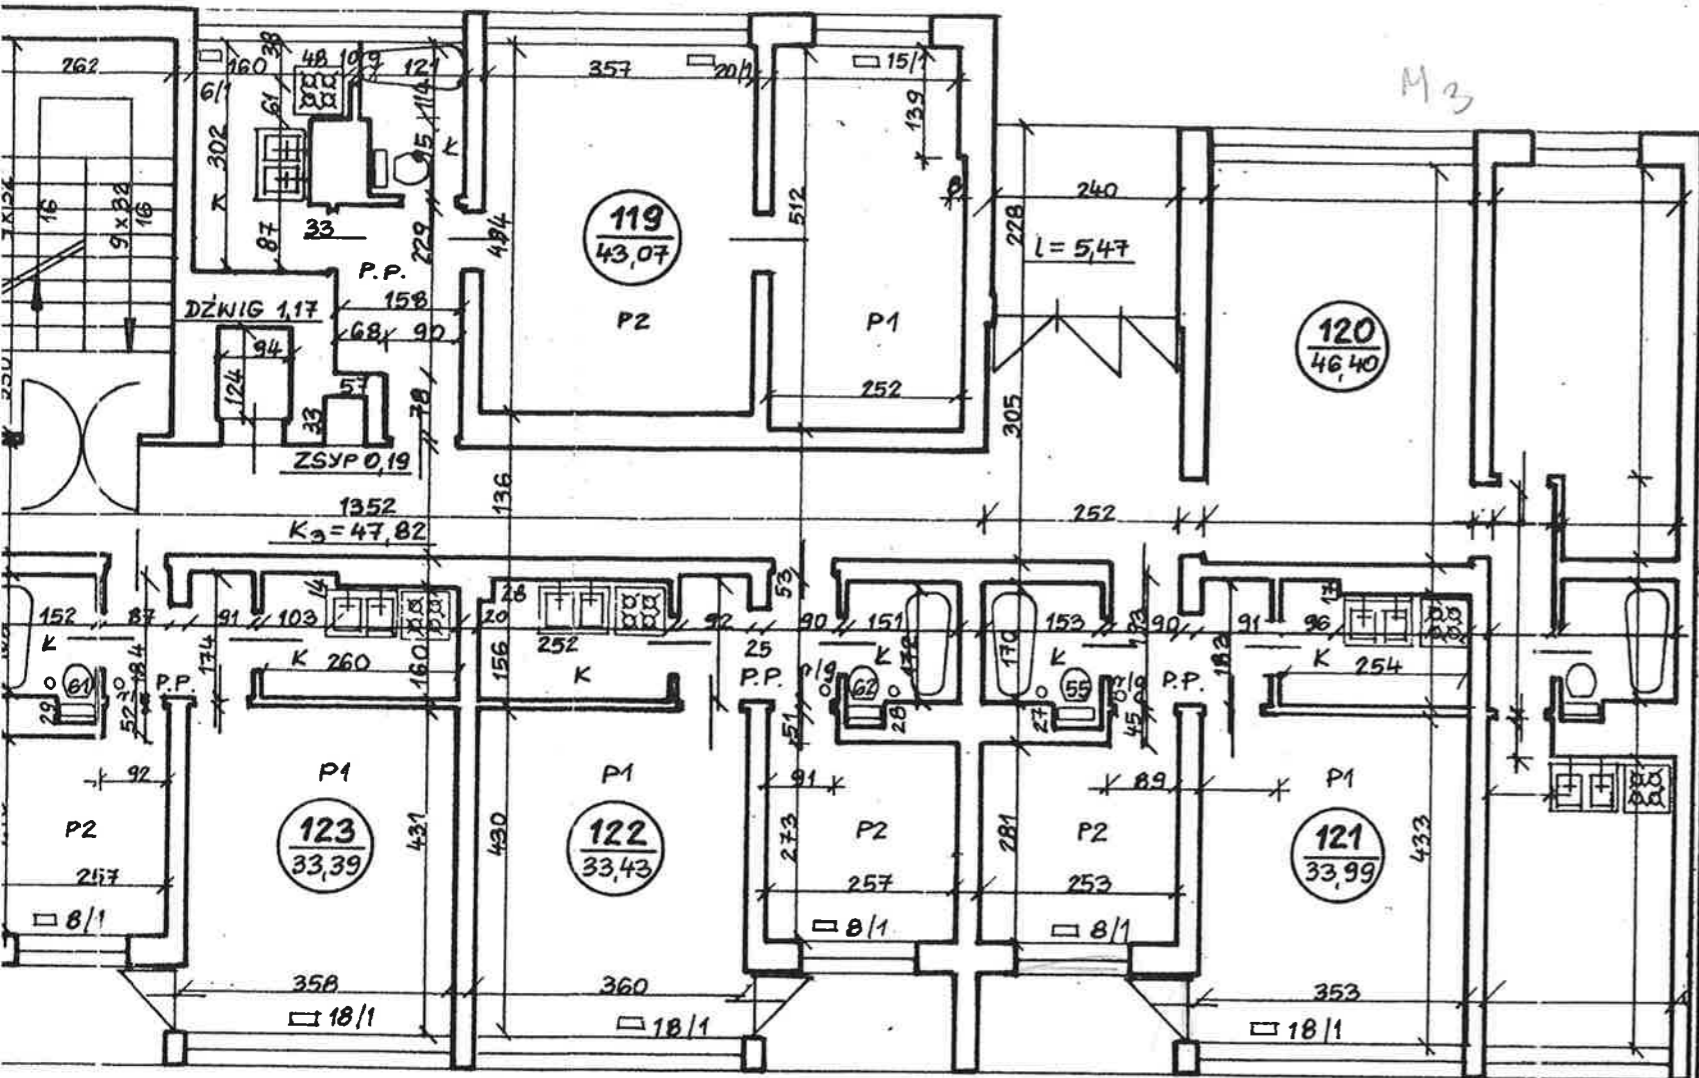



NR4

M3

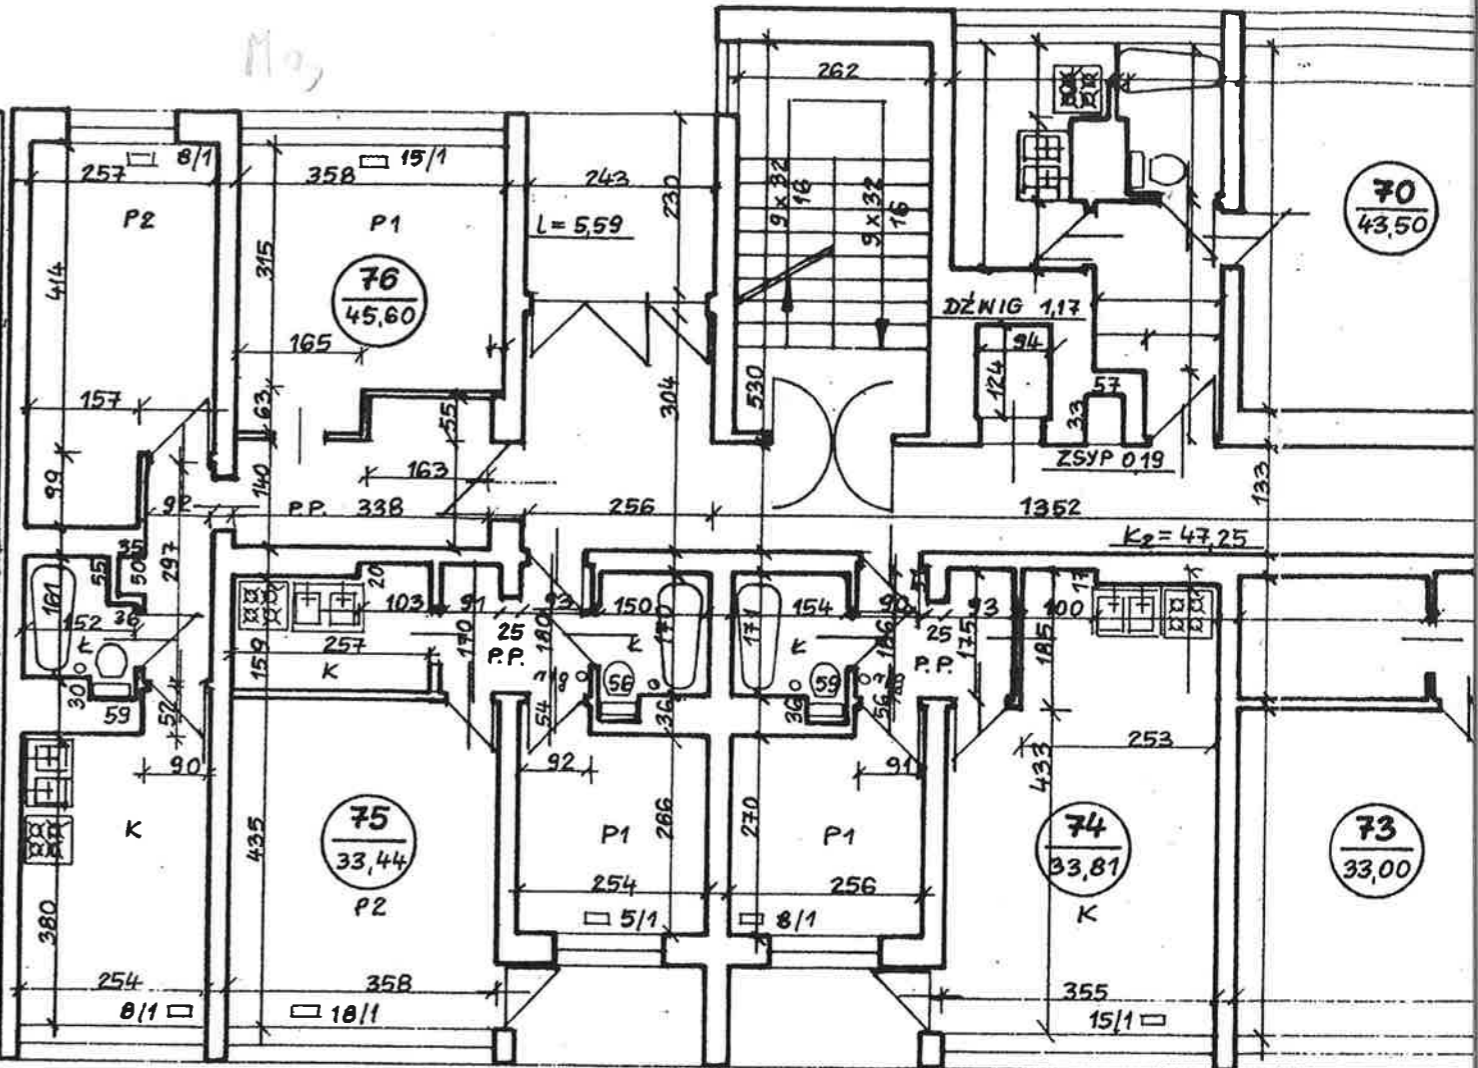


M2

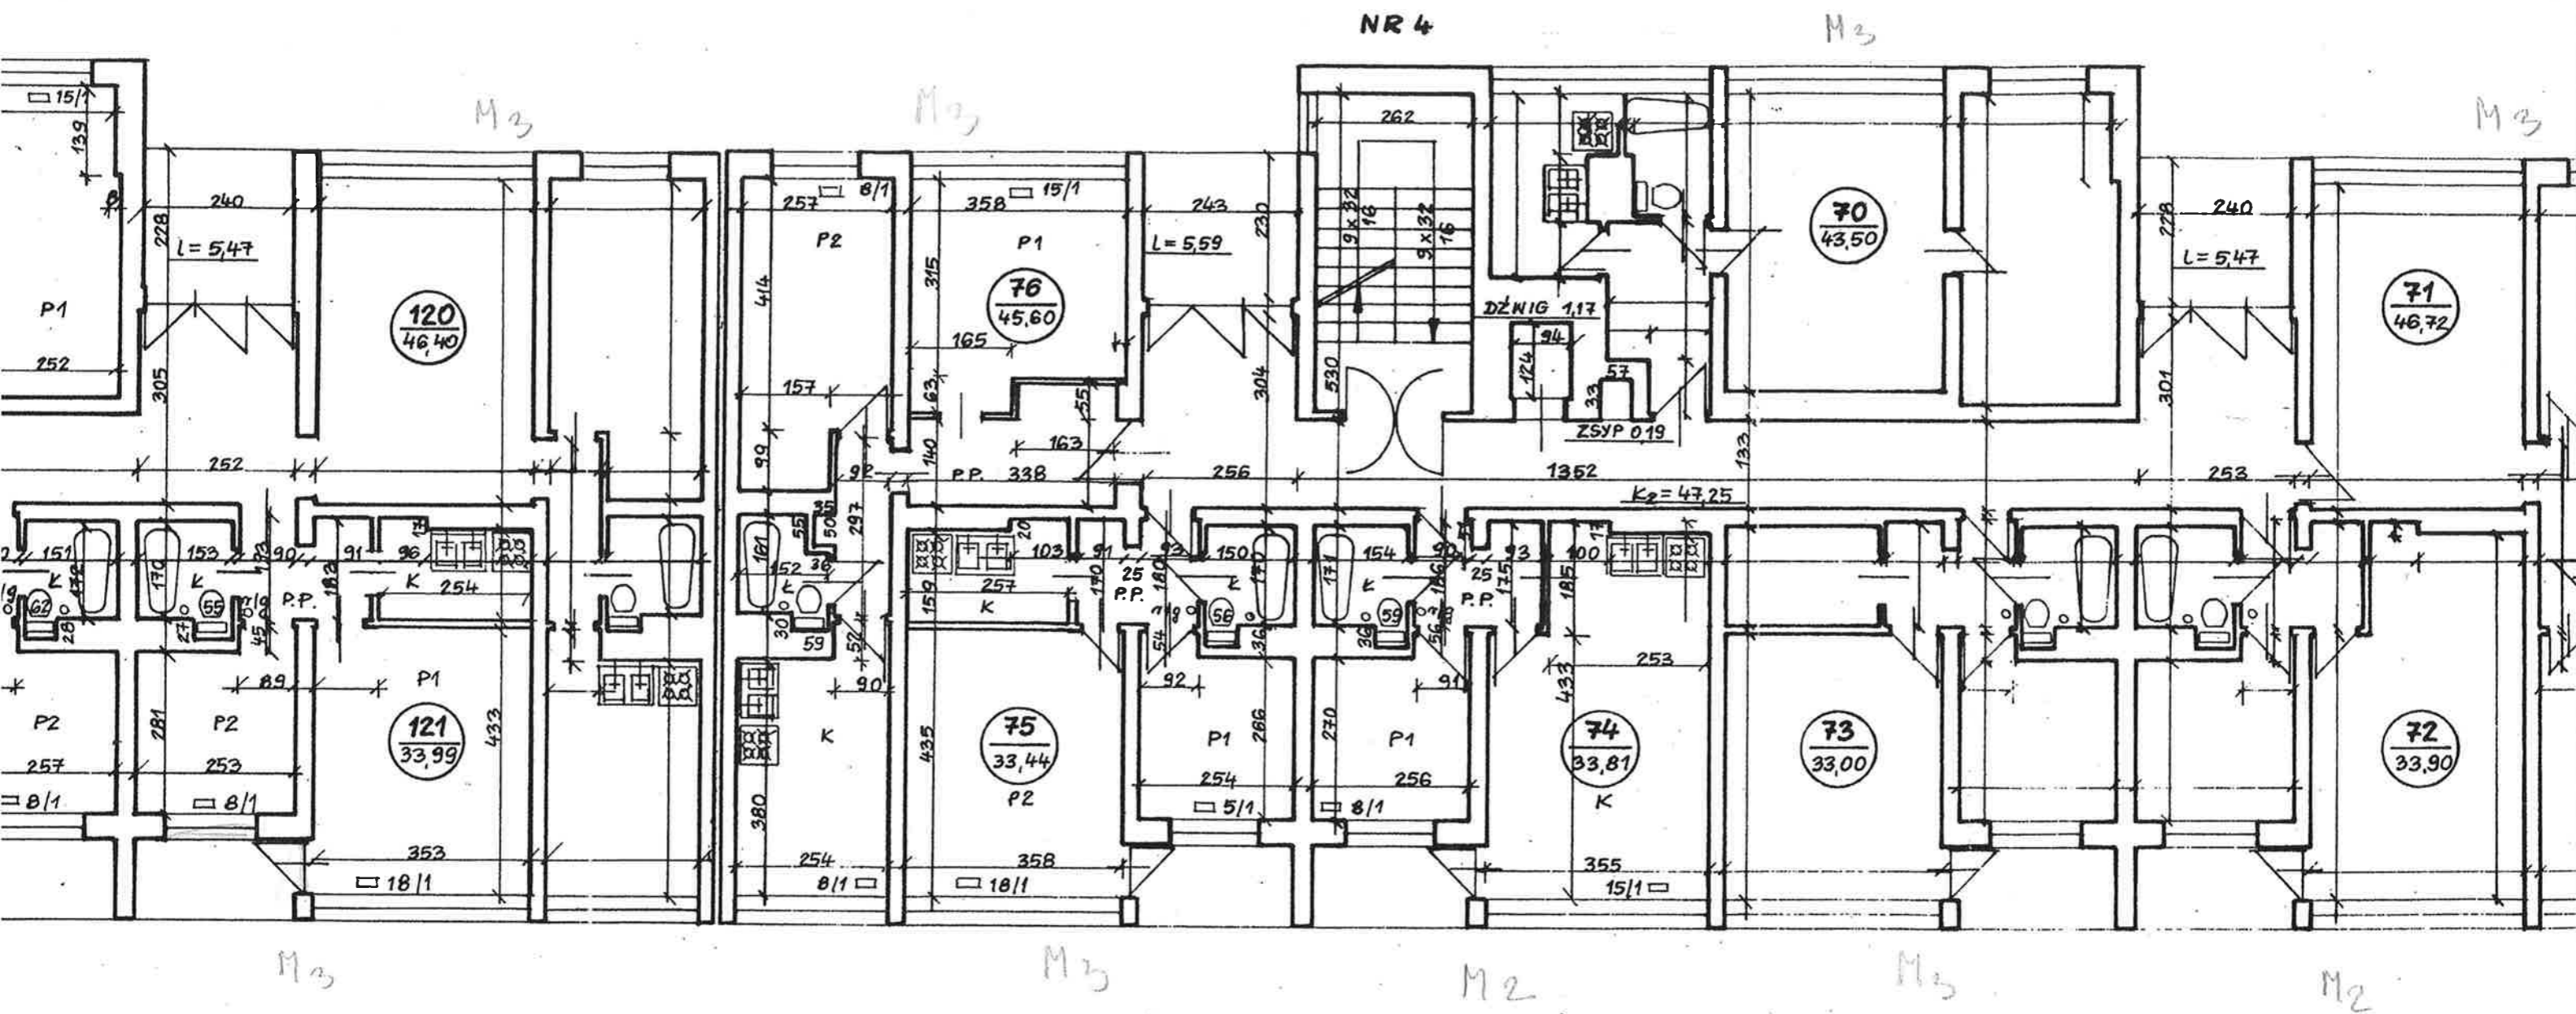

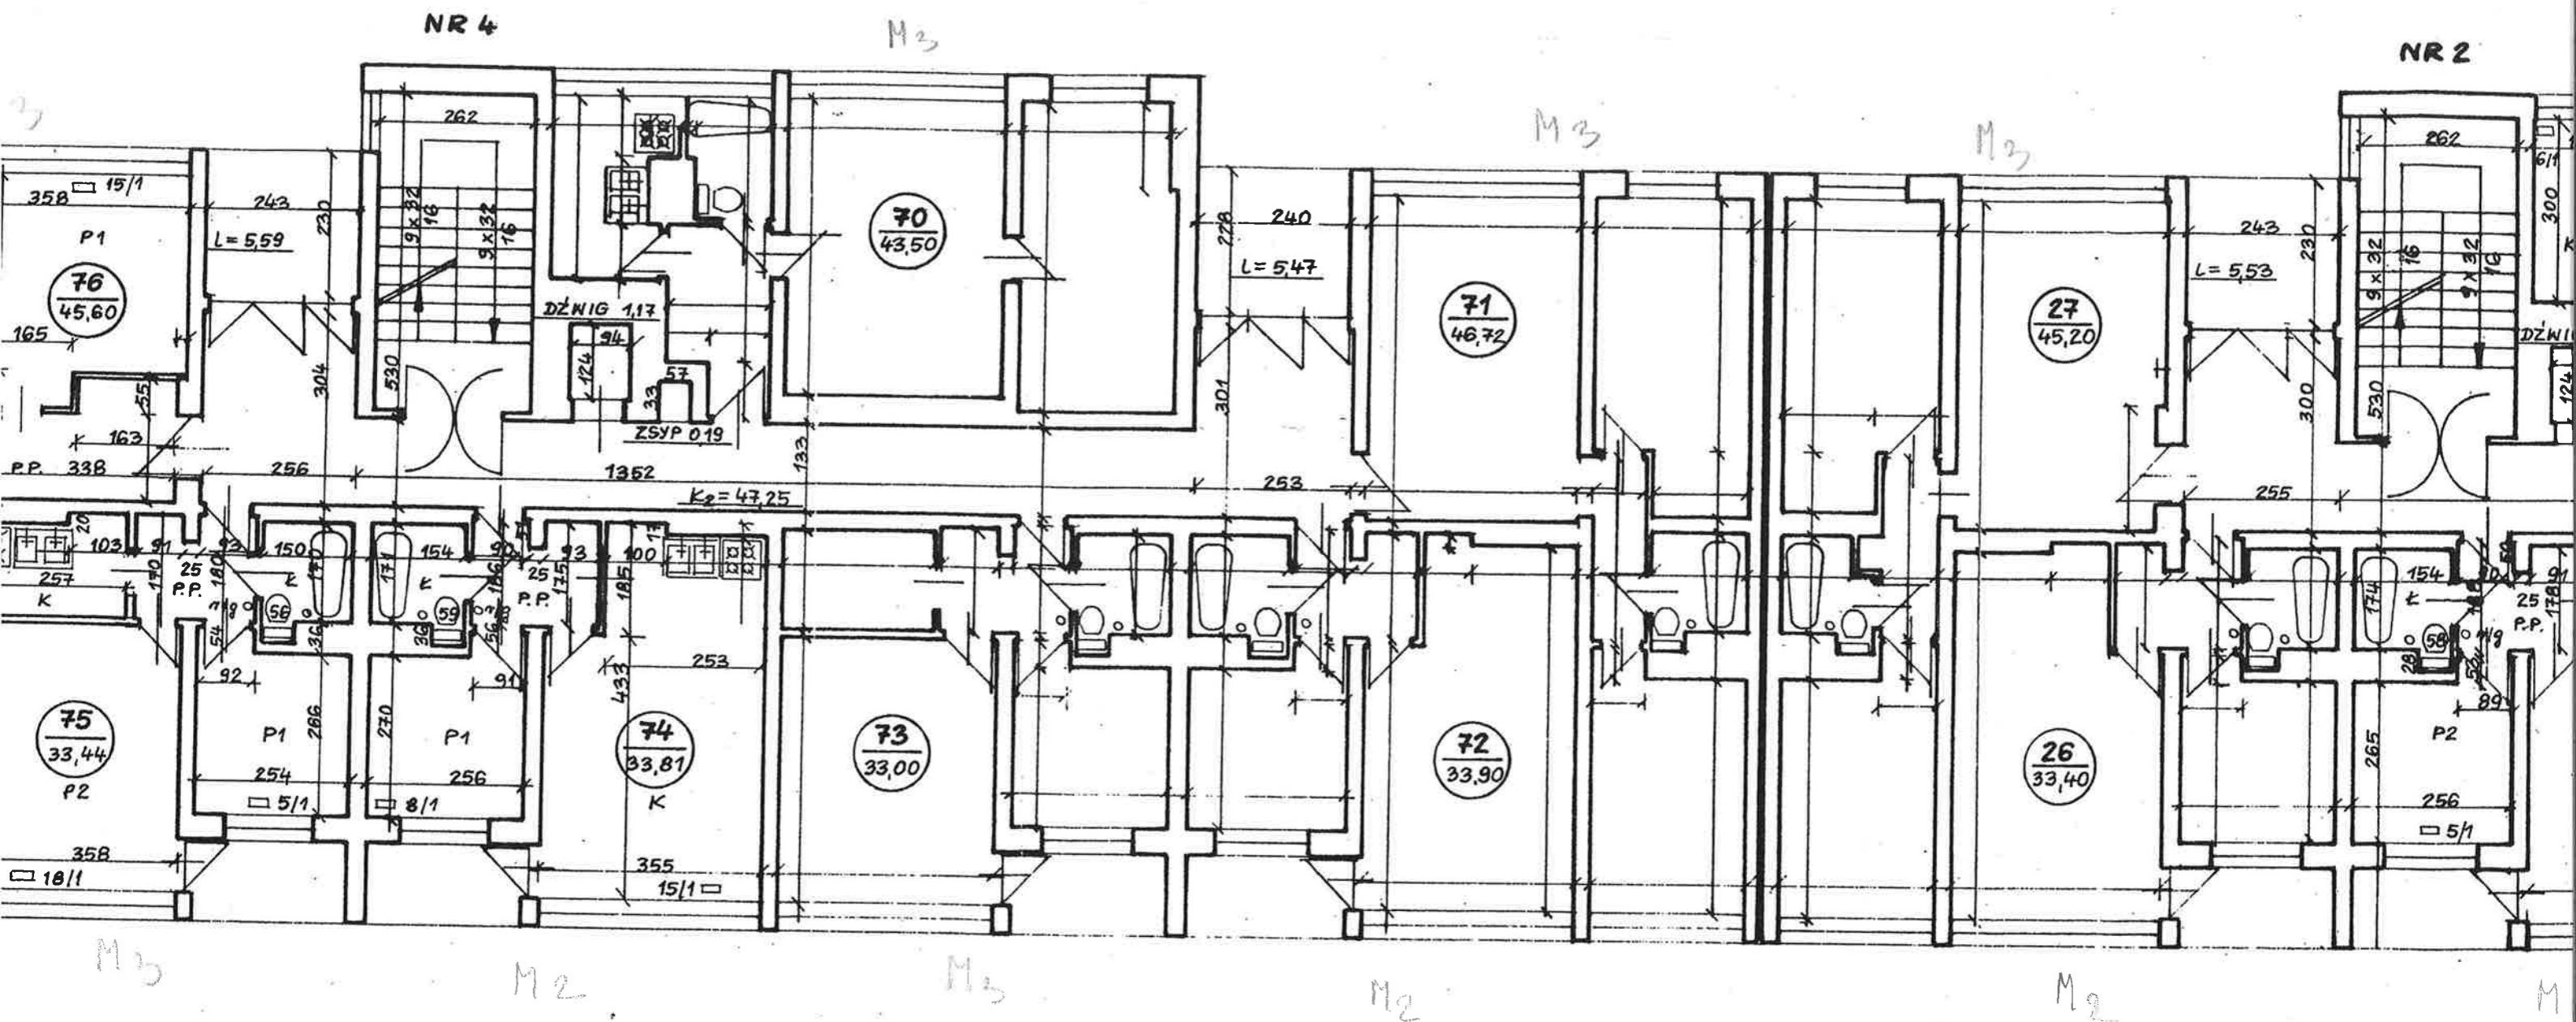

LEGENDA:

- P1 - POKÓJ 1
- P2 - POKÓJ 2
- P3 - POKÓJ 3
- K - KUCHNIA
- K - ŁAZIENKA
- WC - UBIKACJA
- P.P. - PRZEDPOI
- K1... - KLATKA
- 1/30 - RURA GR
- 6/1 - KALORYF

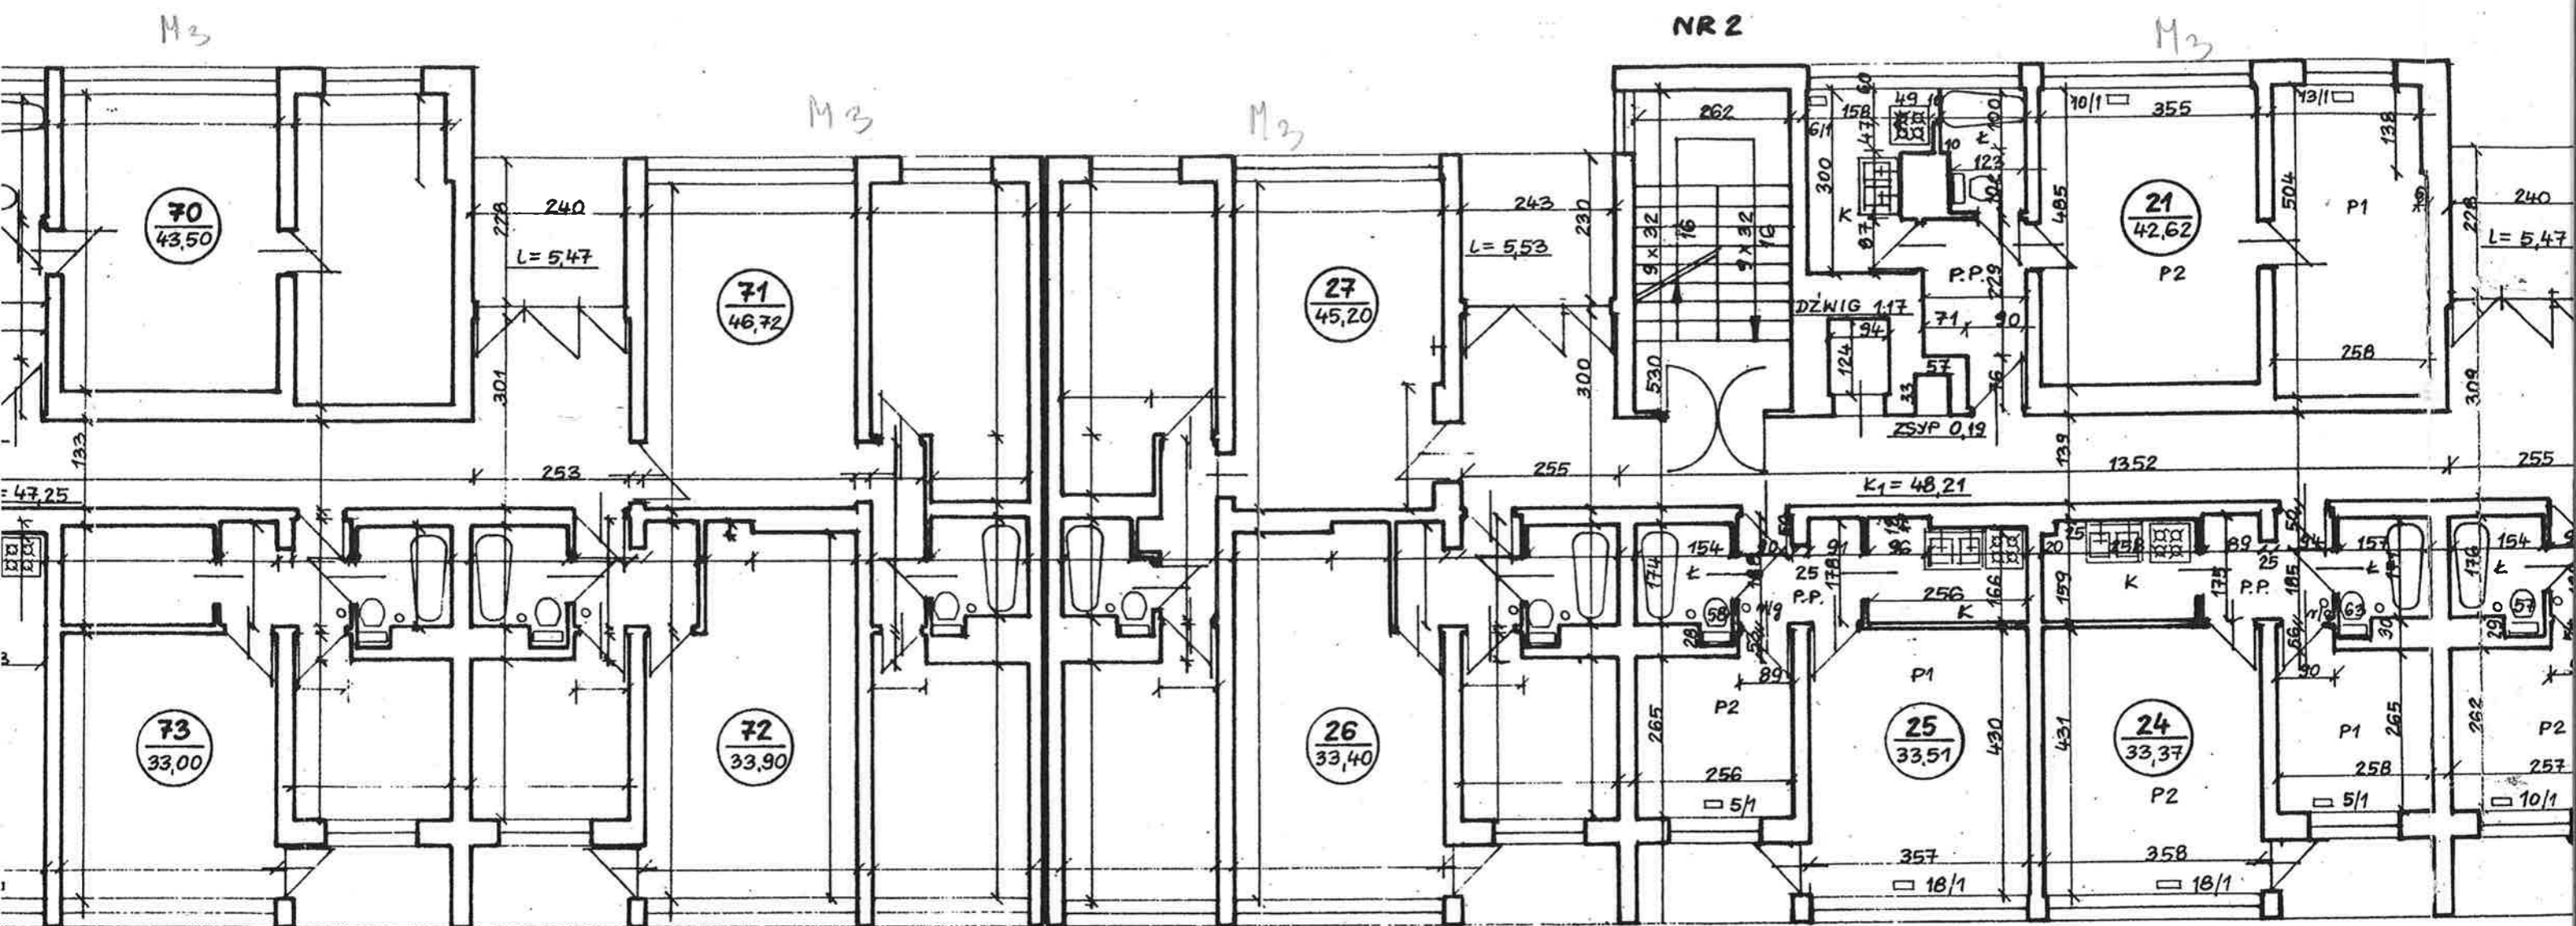

LEGENDA:

- P1 - POKÓJ 1
- P2 - POKÓJ 2
- P3 - POKÓJ 3
- K - KUCHNIA
- L - ŁAZIENKA
- WC - UBIKACJA
- P.P. - PRZEDPOKÓJ
- K1... - KLATKA SCHODOWA
- R190 - RURA GRZENCZA
- 6/1 - KALORYFER

